

Oil / Water Separator
3500 litres (770 imp.gal.)
1 Piece, Low Profile
Pg 2 of 2

Details


Concrete Strength: 6500 psi (45 MPa) @ 28 Days
 Air Entraining: 5 - 7%
 Reinforcement: 10 mm Rebar, Structural Fiber,
 6x6x6 Gauge Wire Mesh
 Joint Seal: Butyl Rope Sealant Or Equivalent
 Design For Earth Dead Load Only
 Maximum Bury: 1.5m (5')
 Conforms To CSA B66-M2005

Options

Alternative Placement Of Inlet/Outlet
 Plastic Risers or 24" Frame & Grate (Metal)
 Plastic Risers Are Available

Other Notes

Pump Drawdown - 162 L (36 Gal) per inch
 Weight: 13,000 lb (5900 kg)
 Conforms To CSA B66M05
 (Dalhousie University)

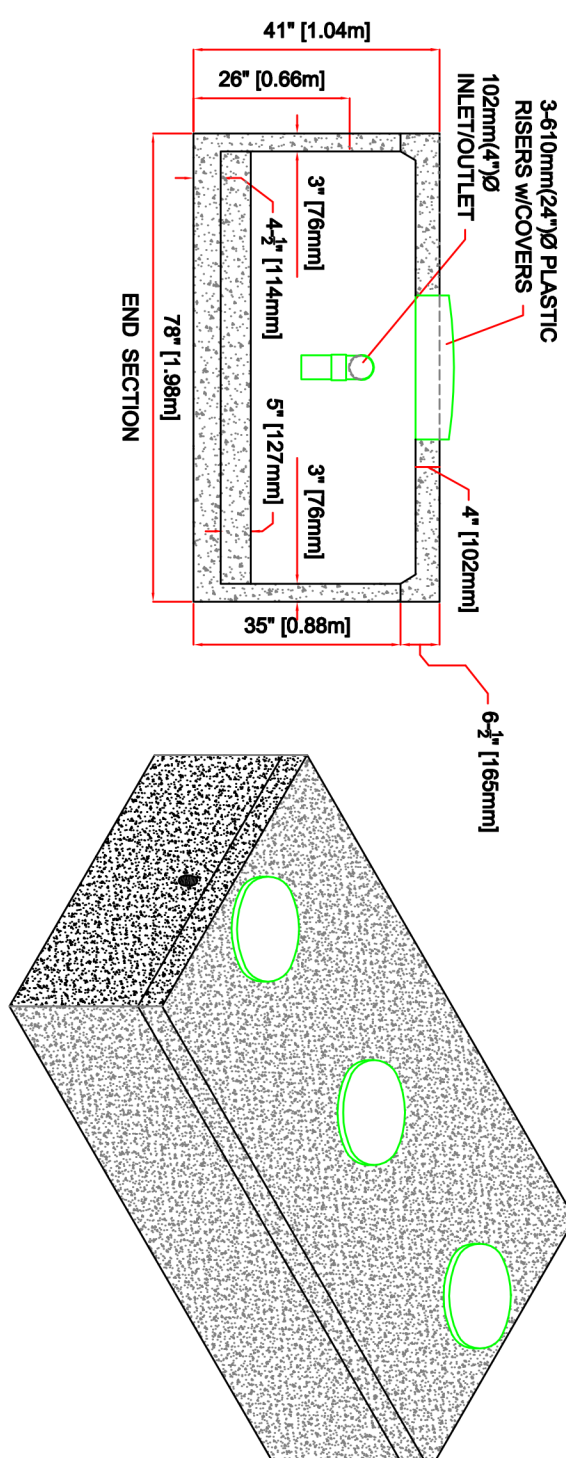

ISOMETRIC VIEW

END SECTION

DATE: March 2016
 SCALE: 3/8" = 1'-0"
 PROJECT:
 LOCATION:
 Sheet # of

Brookfield Concrete Products Ltd.
 Your Pre-cast Specialists
 e-mail: info@brookfieldconcrete.ca

Island Concrete Products Ltd.
 Sydney / Port Hastings
 e-mail: info@islandconcreteproducts.ca

BROOKFIELD
 CONCRETE PRODUCTS LTD.
 P. O. BOX 37, 778 HWY 2
 BROOKFIELD, N. S.
 B0N 1C0
 Phone: 902-673-2225
 Toll Free: 1-888-705-2225
 Fax: 902-673-2255

ISLAND
 CONCRETE PRODUCTS LTD.
 SYDNEY SITE
 517 KELTIC DR.
 Phone: 902-562-2426
 PORT HASTINGS SITE
 522 HWY 105
 Toll Free: 1-855-562-2426